


# 4TH FLOOR

○	DESIGNATION	AREA
D	CUBII	5,584 S.F.
◇	DESIGNATION	AREA
1	STAIR	402 S.F.
2	STAIR	220 S.F.
TOTAL FLOOR		6,206 S.F.

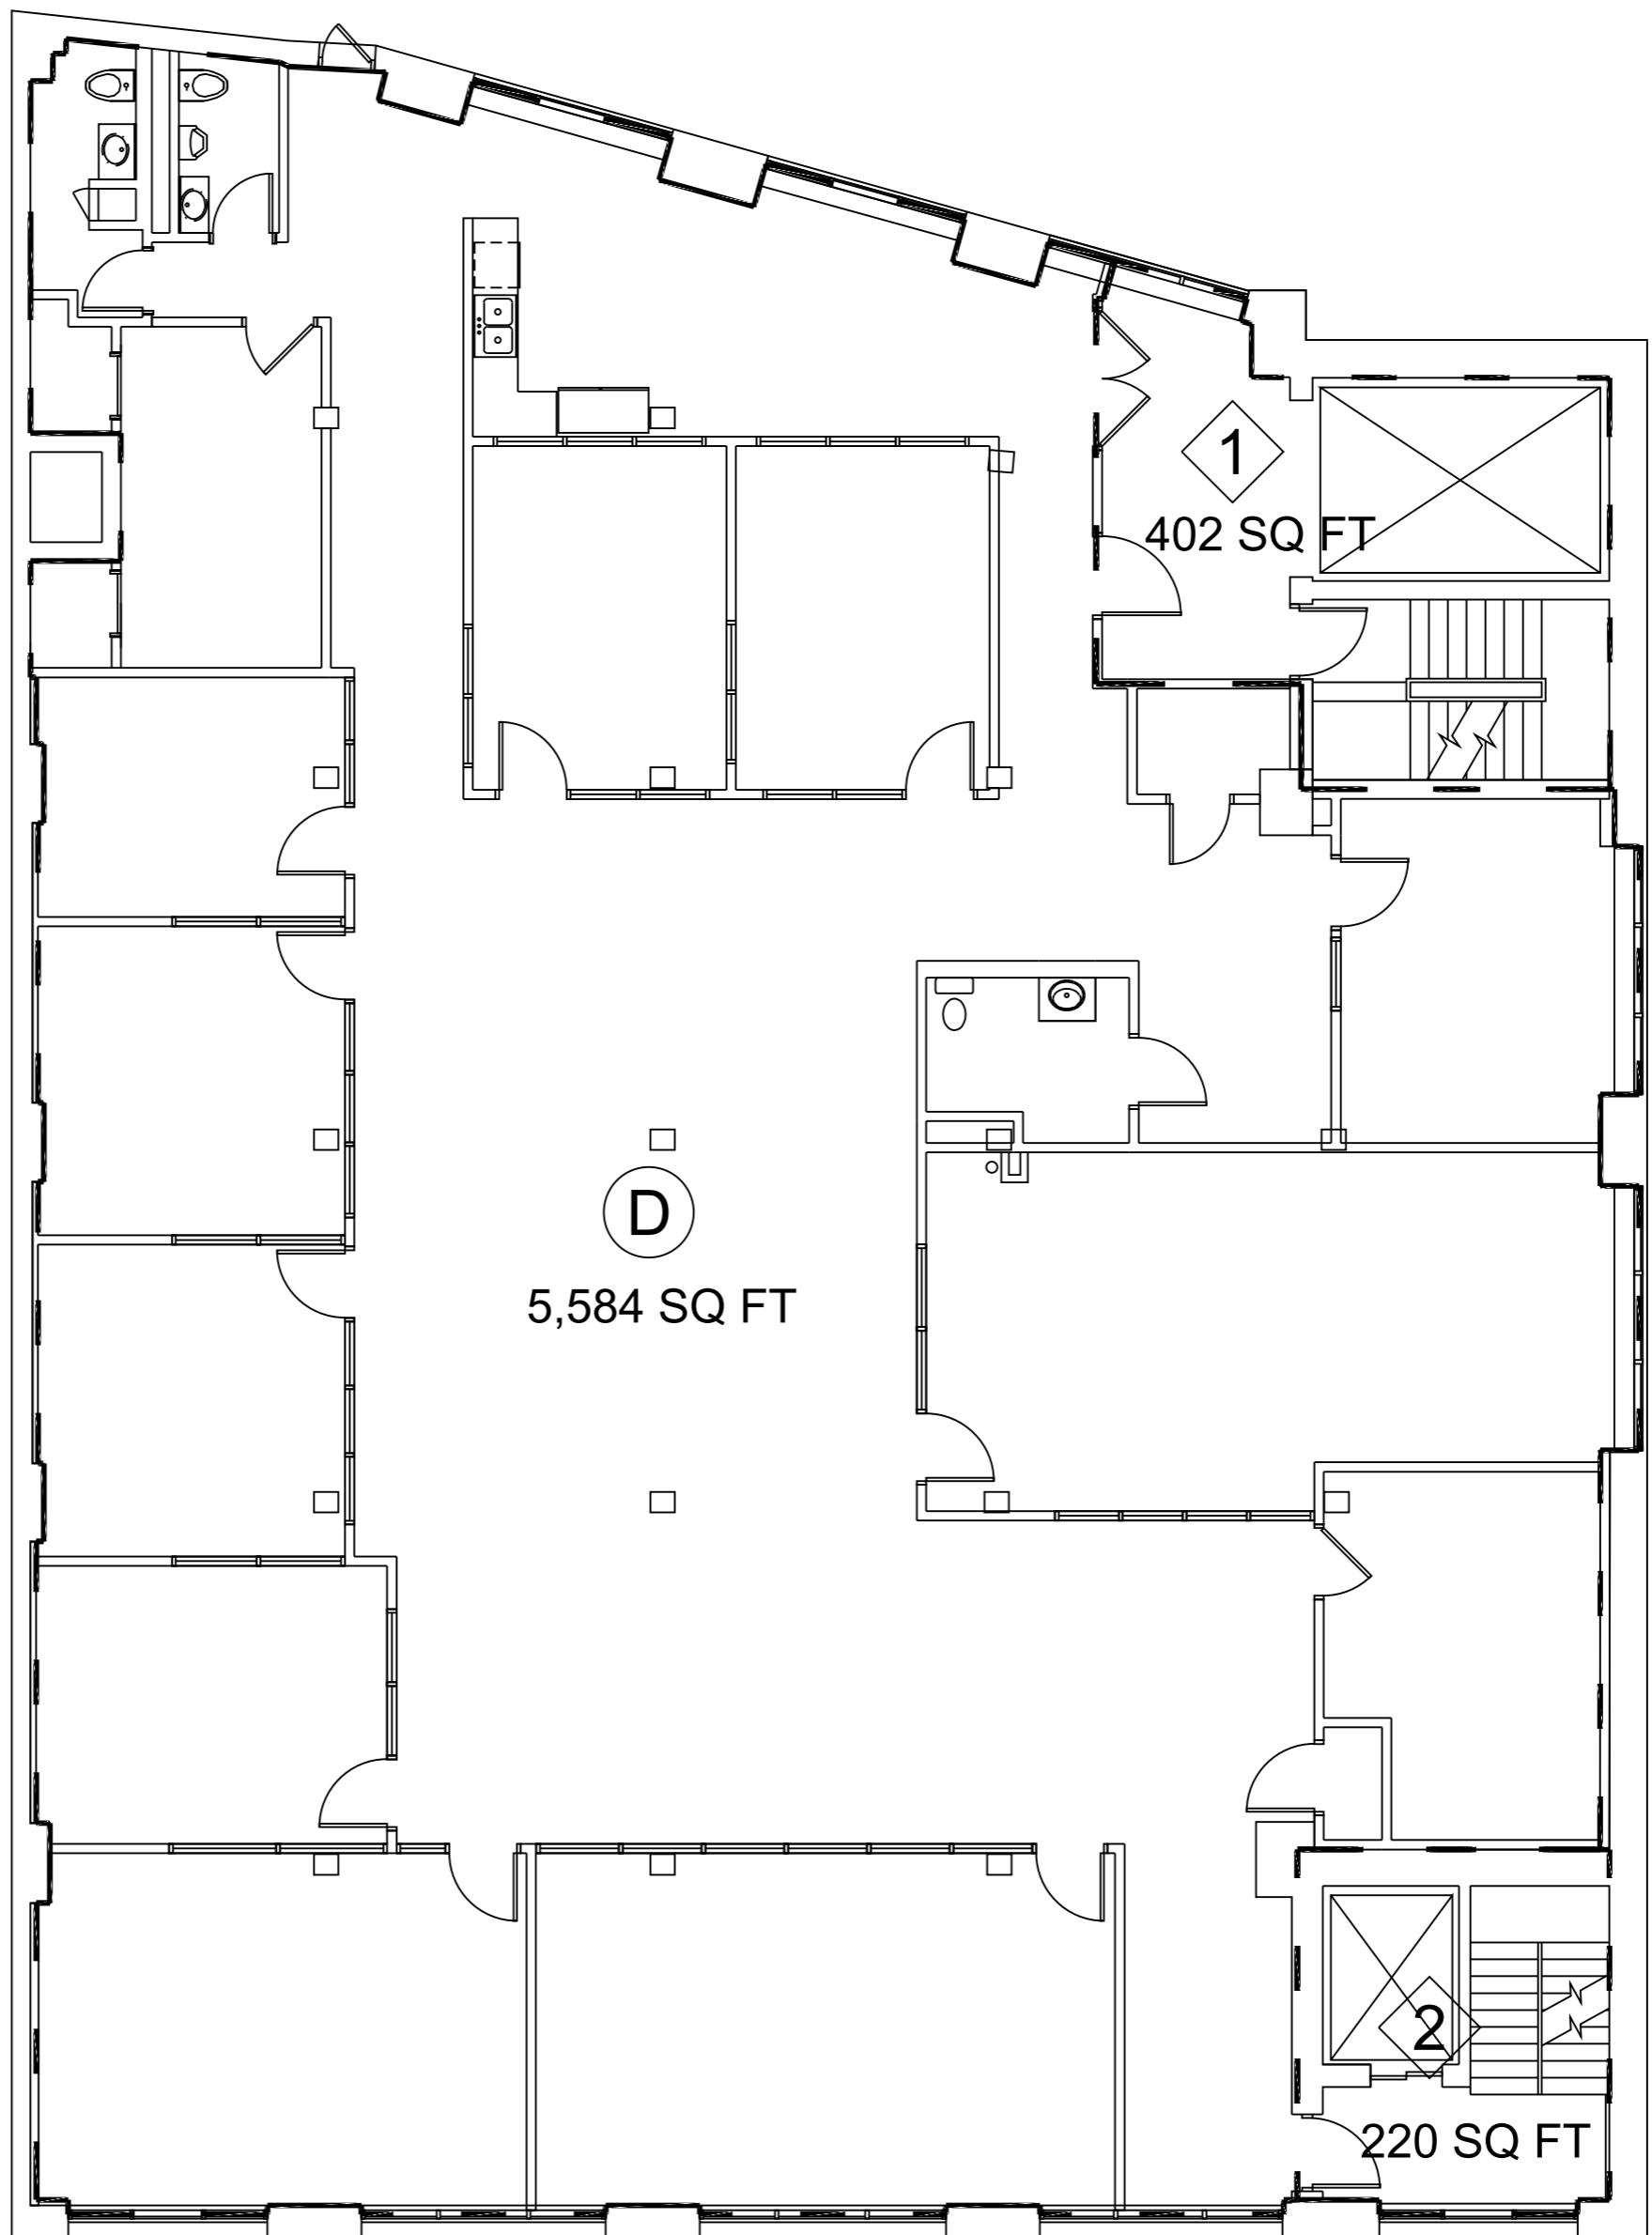

## 4TH FLOOR PLAN

SCALE: 1/8" = 1'-0"

